



DUNDEE CITY COUNCIL  
(HILLSIDE TERRACE, DUNDEE)  
(STOPPING-UP) ORDER 2009

SCHEDULE

**LENGTHS OF ROAD TO BE STOPPED-UP**

Those lengths of roads and footways depicted on the Plan annexed hereto will be stopped-up as follows:-

**HILLSIDE TERRACE**

- (i) From the intersection of the north heel-line of the north footway of Hillside Terrace with the extended west boundary line of No 17 Hillside Terrace at the point marked "A" southwards for a distance of 9.2 metres or thereby to the intersection of the south heel-line of the south footway of Hillside Terrace with the extended west boundary line of No 24 Hillside Terrace at the point marked "B".
- (ii) From "B" westwards for a distance of 4.2 metres or thereby following the south heel-line of the south footway of Hillside Terrace to its intersection with the extended east kerblineline of the parking area adjacent to Nos 9 – 12 Wimberley Houses at the point marked "C"
- (iii) From "C" northwards for a distance of 9.6 metres or thereby following the extended east kerblineline of the parking area adjacent to Nos 9 – 12 Wimberley Houses to its intersection with the north heel-line of the north footway of Hillside Terrace at the point marked "D".
- (iv) From "D" eastwards for a distance of 2.7 metres or thereby following the north heel-line of the north footway of Hillside Terrace to the point marked "A".

*awbels*

.....  
Witness

*[Signature]*

.....  
Legal Manager

**LEGEND**




Stopped-Up Length

REPRODUCED FROM ORDNANCE SURVEY MAPPING  
 WITH THE PERMISSION OF THE CONTROLLER OF  
 HMSO @CROWN COPYRIGHT. UNAUTHORISED  
 REPRODUCTION INFRINGES CROWN COPYRIGHT AND  
 MAY LEAD TO PROSECUTION OR CIVIL PROCEEDINGS  
 DUNDEE CITY COUNCIL LICENSE NO LA 100023371(2006)

Drawn	Checked	Project No	Scale	Date
D.A.		T-09-06	1:500	16.6.09
Drg No	DUNDEE CITY COUNCIL (HILLSIDE TERRACE, DUNDEE) (STOPPING-UP) ORDER 2009			
1				
Drawing Title				

**Dundee**  
City Council

Planning and Transportation

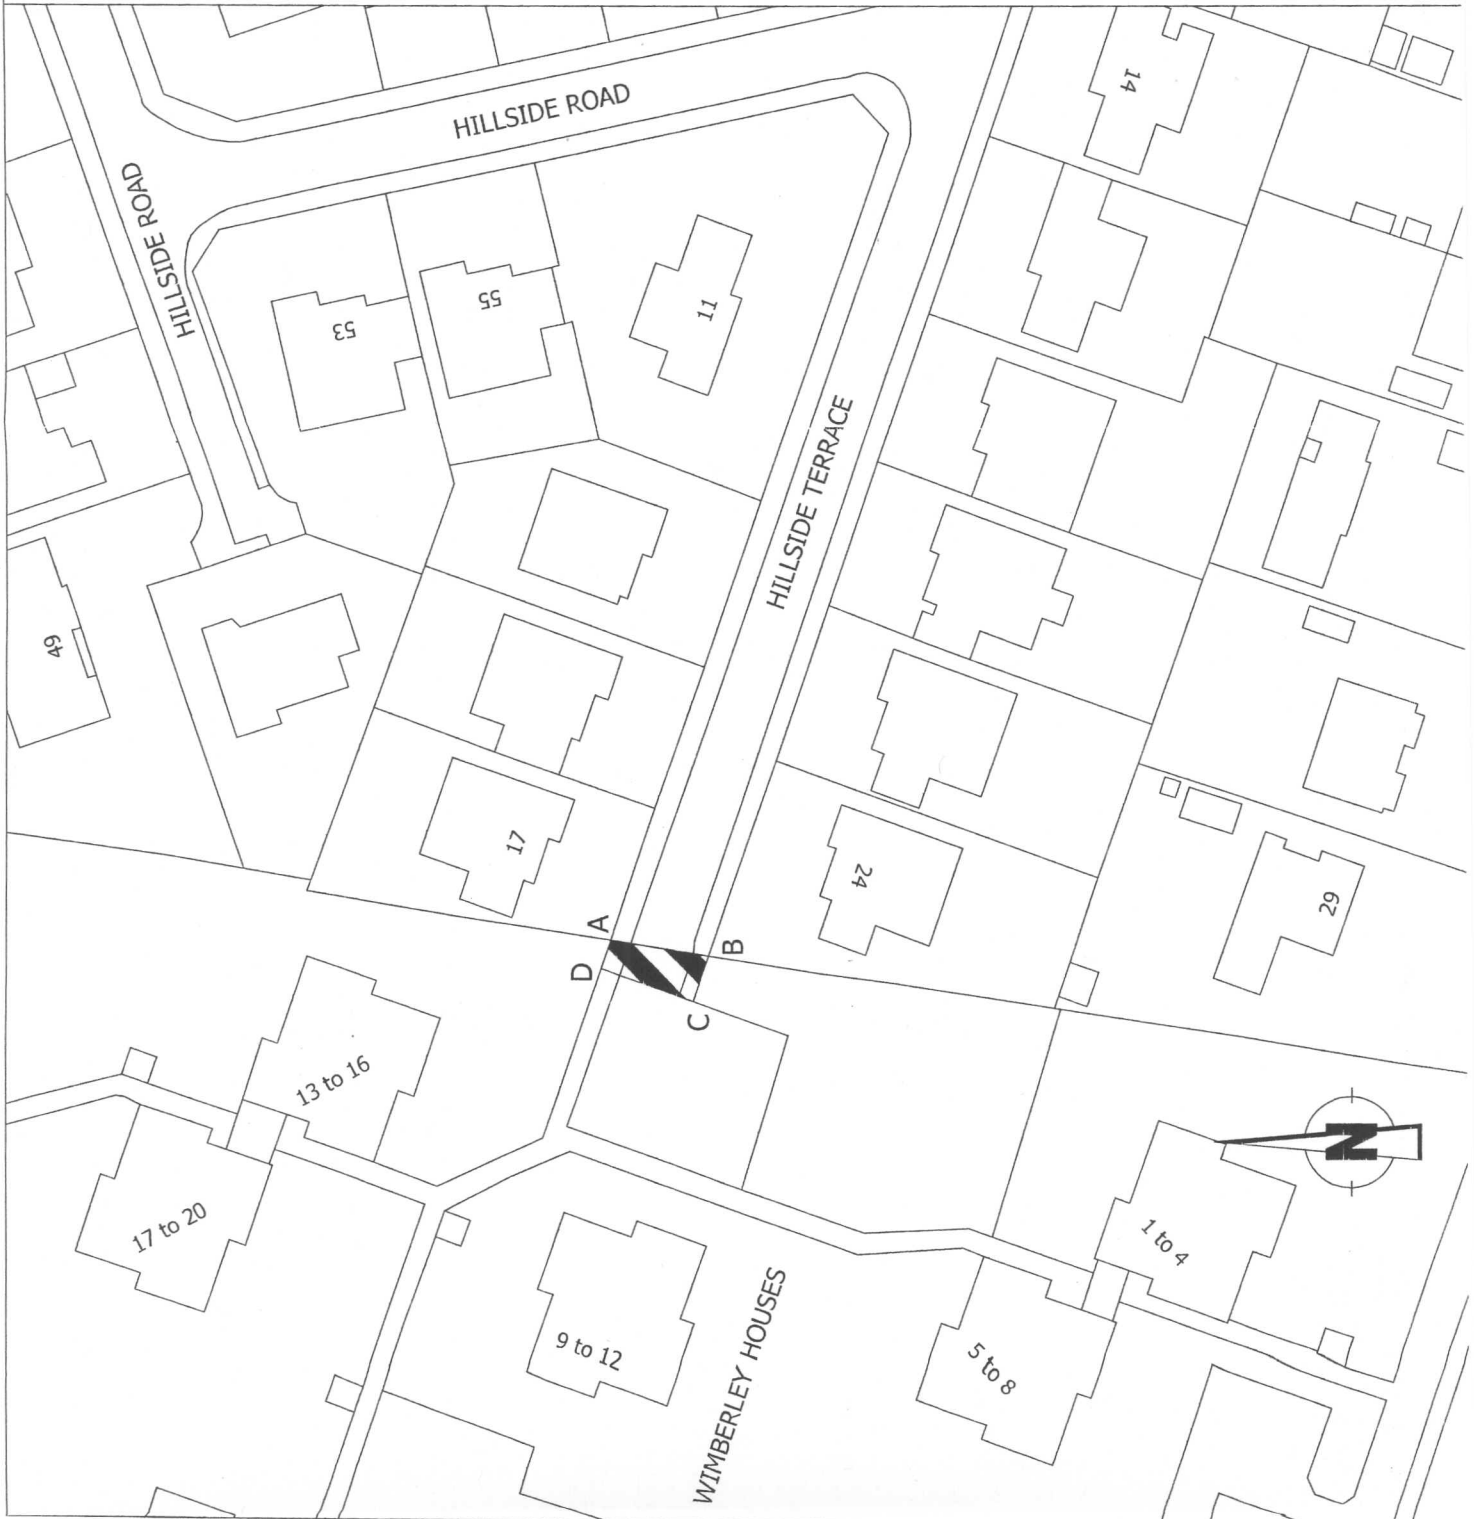

**DUNDEE CITY COUNCIL**

**TOWN AND COUNTRY PLANNING  
(SCOTLAND) ACT 1997**

**DUNDEE CITY COUNCIL (HILLSIDE  
TERRACE, DUNDEE) (STOPPING-UP)  
ORDER 2009**

2009

Depute Chief Executive (Support Services)  
Dundee City Council  
21 City Square  
DUNDEE

**DUNDEE CITY COUNCIL**

**TOWN AND COUNTRY PLANNING (SCOTLAND) ACT 1997**

**DUNDEE CITY COUNCIL (HILLSIDE TERRACE, DUNDEE) (STOPPING-UP) ORDER 2009**

Dundee City Council hereby give notice that they have made an Order under Sections 207 and 208 of the Town and Country Planning (Scotland) Act 1997, authorising the stopping-up of lengths of roads and footways situated at Hillside Terrace, Dundee.

A copy of the Order and relevant plan specifying the lengths of footpaths to be stopped up may be inspected at the office of the Depute Chief Executive (Support Services), Dundee City Council, 21 City Square, Dundee, by any person free of charge between 8.30 am and 5.00 pm, Monday to Friday inclusive (except public holidays) during a period of 28 days from 25 September 2009.

Within that period any person may, by notice in writing to the Depute Chief Executive (Support Services), Dundee City Council, 21 City Square, Dundee, object to the making of the Order.

**PATRICIA McILQUHAM  
DEPUTE CHIEF EXECUTIVE (SUPPORT SERVICES)**

**DUNDEE CITY COUNCIL**  
**(HILLSIDE TERRACE, DUNDEE)(STOPPING-UP)**  
**ORDER 2009**

**Satatement of the Council's Reason**

To satisfy the conditions of the planning consent for the development of the former Wimberley Houses the right of passage between Hillside Terrace and Glamis Drive requires to be stopped up.